

BANFF & BUCHAN AREA COMMITTEE – 16 JUNE 2015

STATUTORY LIST OF PUBLIC ROADS – BLAIRMORE PARK, ROSEHEARTY

1 Recommendations

1.1 It is recommended that the Committee

Approve the roads and footways listed in Appendix 1 for addition to the Statutory List of Public Roads.

2 Background / Discussion

- 2.1 As Roads Authority, Aberdeenshire Council is required to add roads and footways which have been completed to an acceptable standard to the Statutory List of Public Roads under the Roads (Scotland) Act 1984.
- 2.2 The roads and footways associated with this report are listed in the attached schedule “Additions to the Statutory List of Public Roads” (Appendix 1) and on the attached plan (Appendix 2).
- 2.3 The roads and footways have been completed to a satisfactory standard and are acceptable for adoption.
- 2.4 The Head of Finance and the Monitoring Officer within Business Services have been consulted and have no comments to make.

3 Equalities, Staffing and Financial Implications

- 3.1 An equality impact assessment is not required because the recommended actions don't have a differential impact on people with protected characteristics.
- 3.2 There are no staffing implications associated with this report.
- 3.3 Future maintenance costs for the roads will be incurred. These costs will be accommodated in the annual Revenue Works Budget.

Stephen Archer
Director of Infrastructure Services


Report prepared by Kevin Dingwall
13 May 2015
File Ref: N/1/190/9/7/08

APPENDIX 1

SCHEDULE

ADDITIONS TO THE STATUTORY LIST OF PUBLIC ROADS

PARISH	NAME OF ROAD	DESCRIPTION	LENGTH (METRES)
Pitsligo	Blairmore Park, Rosehearty	From Pitsligo Street southeast-wards, southwest-wards then northwest-wards to connect back onto Pitsligo Street for 192 metres or thereby.	192 metres or thereby
Pitsligo	Pitsligo Street, Rosehearty	Footway from Blairmore Park northeast-wards to join with Cairnhill Road for 155 metres or thereby.	155 metres or thereby
Pitsligo	Pitsligo Street, Rosehearty	Footway from Blairmore Park southwest-wards for 32 metres or thereby	32 metres or thereby

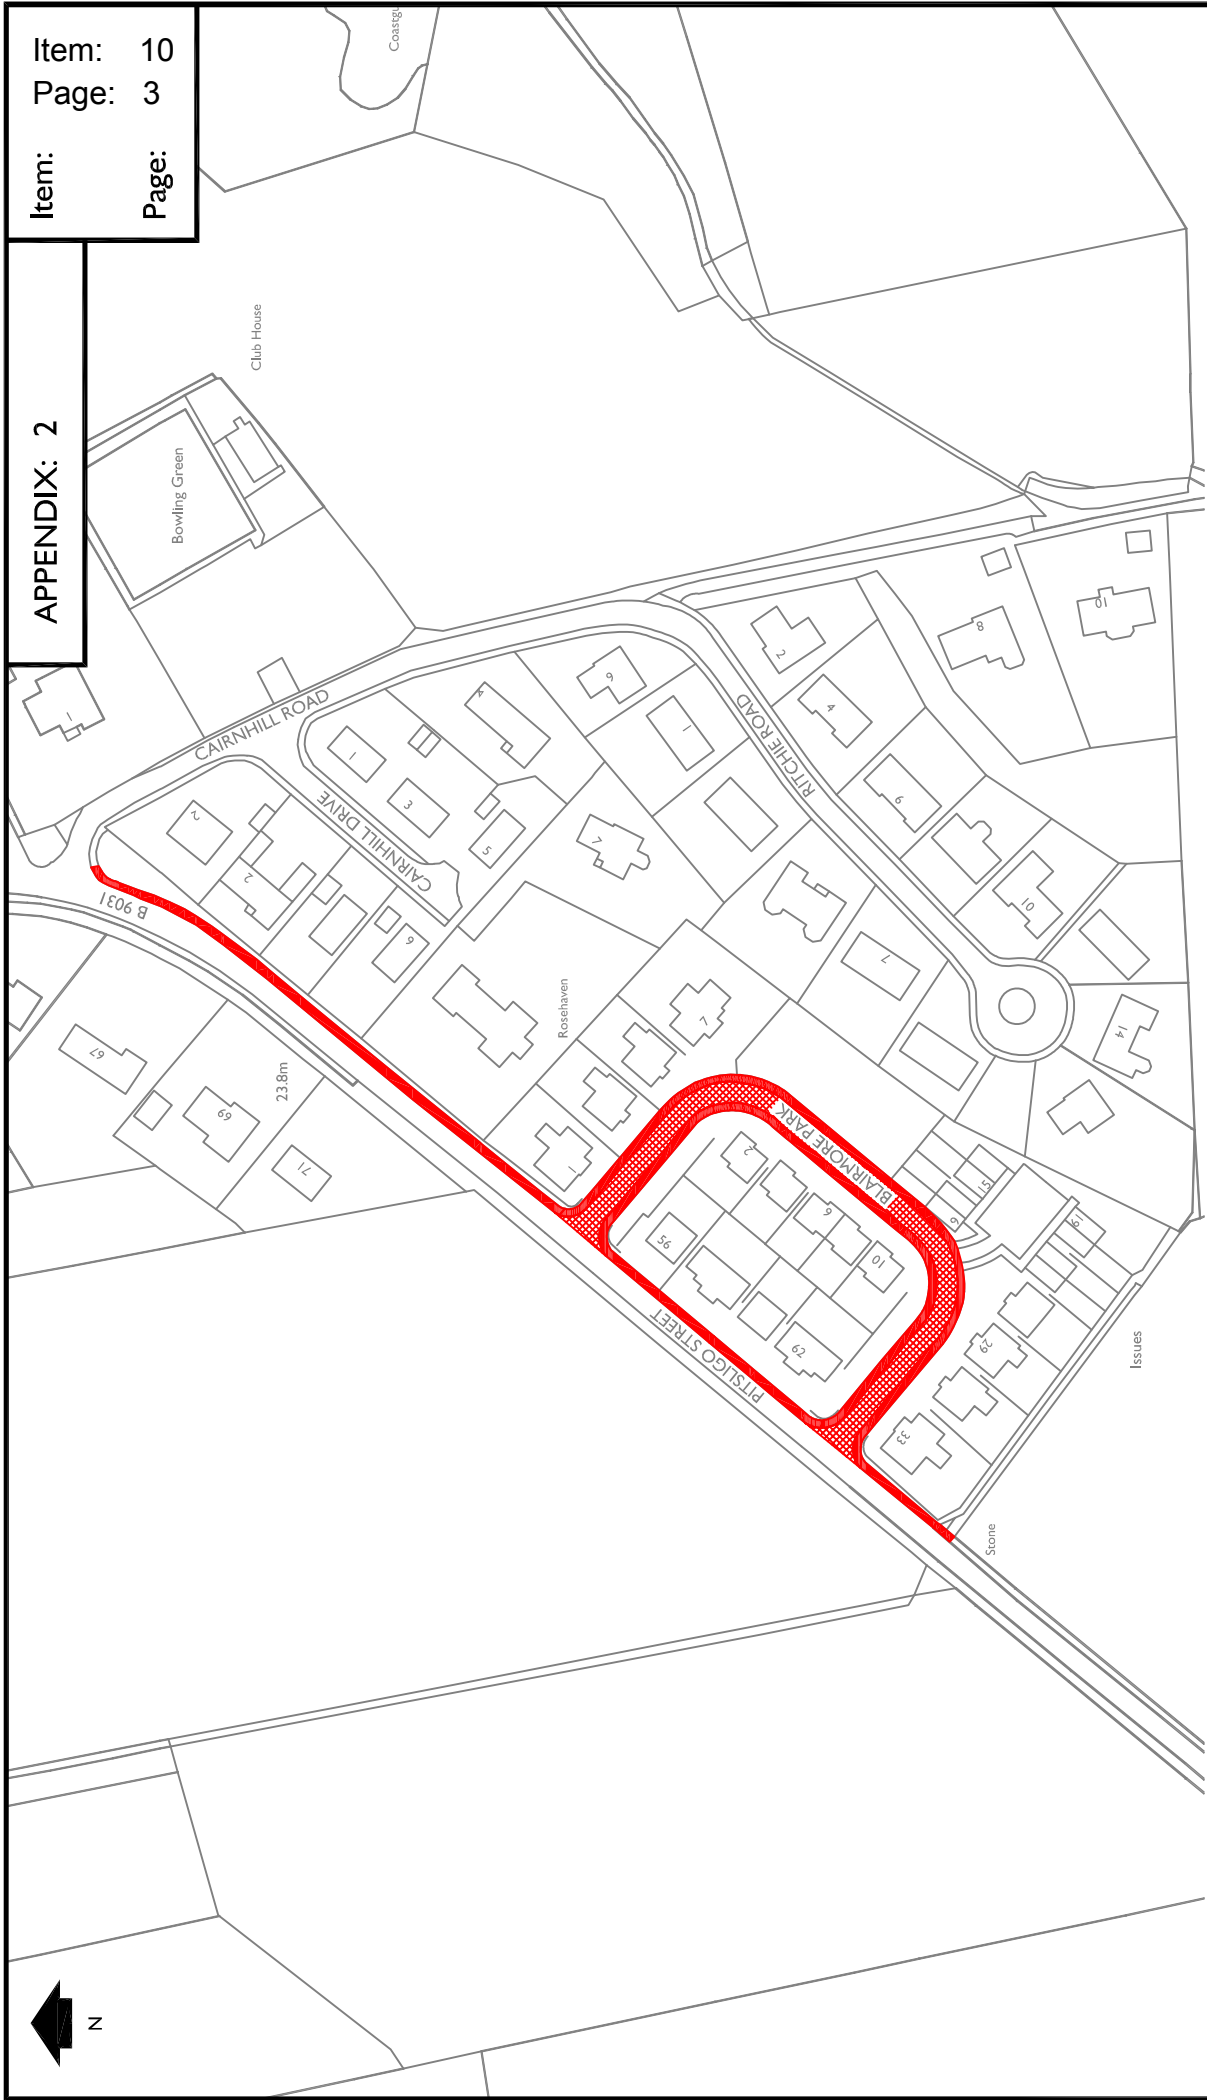

OS Extract © Crown Copyright. All rights reserved. Aberdeenshire Council Licence No 0100020767 - 2007



ADDITIONS TO THE LIST OF PUBLIC ROADS

Blairmore Park
Rosehearty
Parish of Pitsligo

DRG NO: 2/SLH/449R/1
DATE: April 2015
SCALE: 1:2000 (at A4)

