




From mountain to sea





APP/2021/1251

Full Planning Permission for Erection of Building (Class 4) and Formation of Car Parking Space at Land South-West Of Cairnhall, Kintore

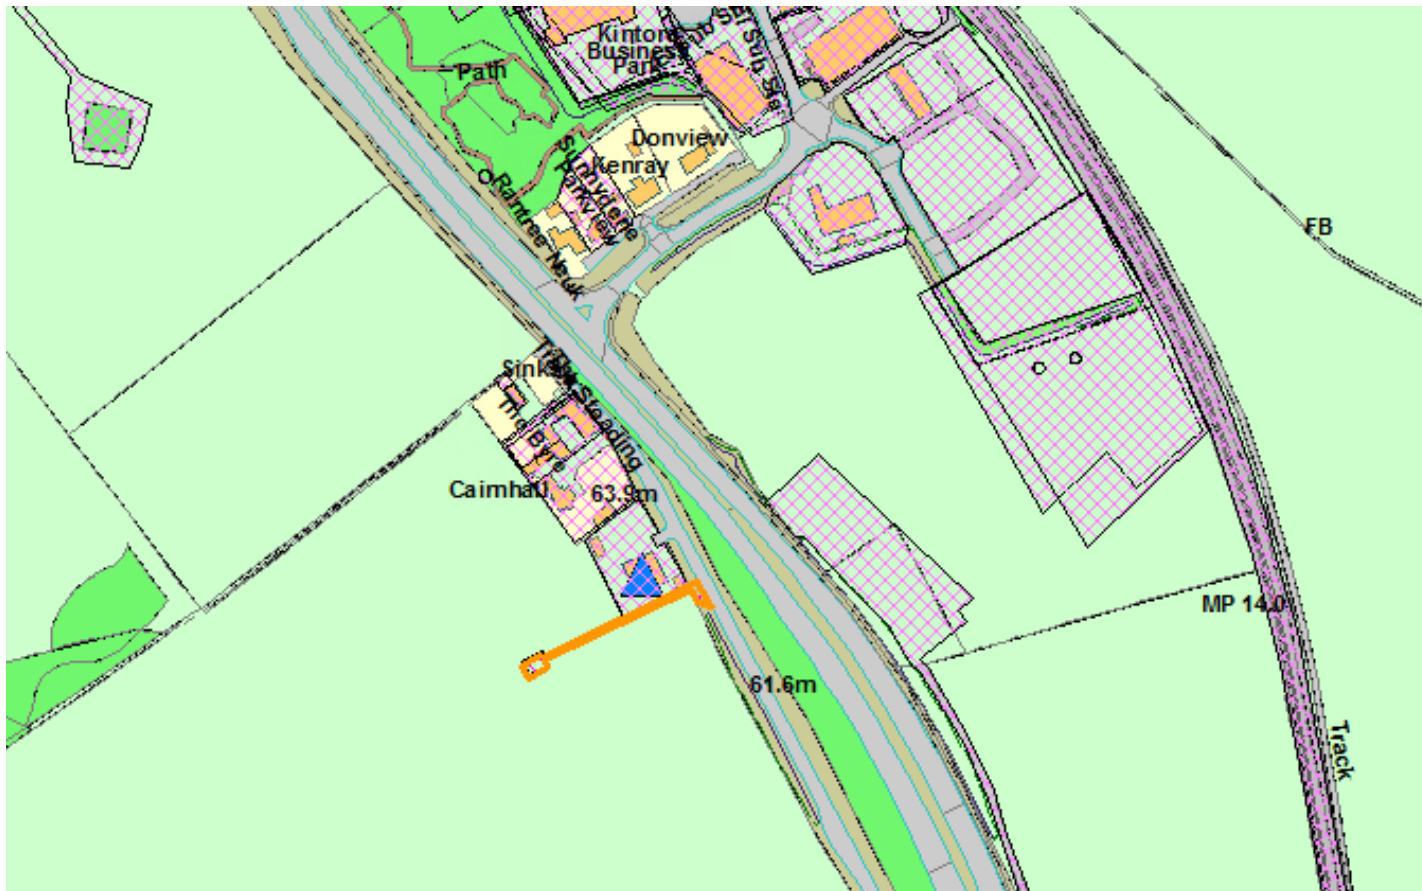


Location Plan

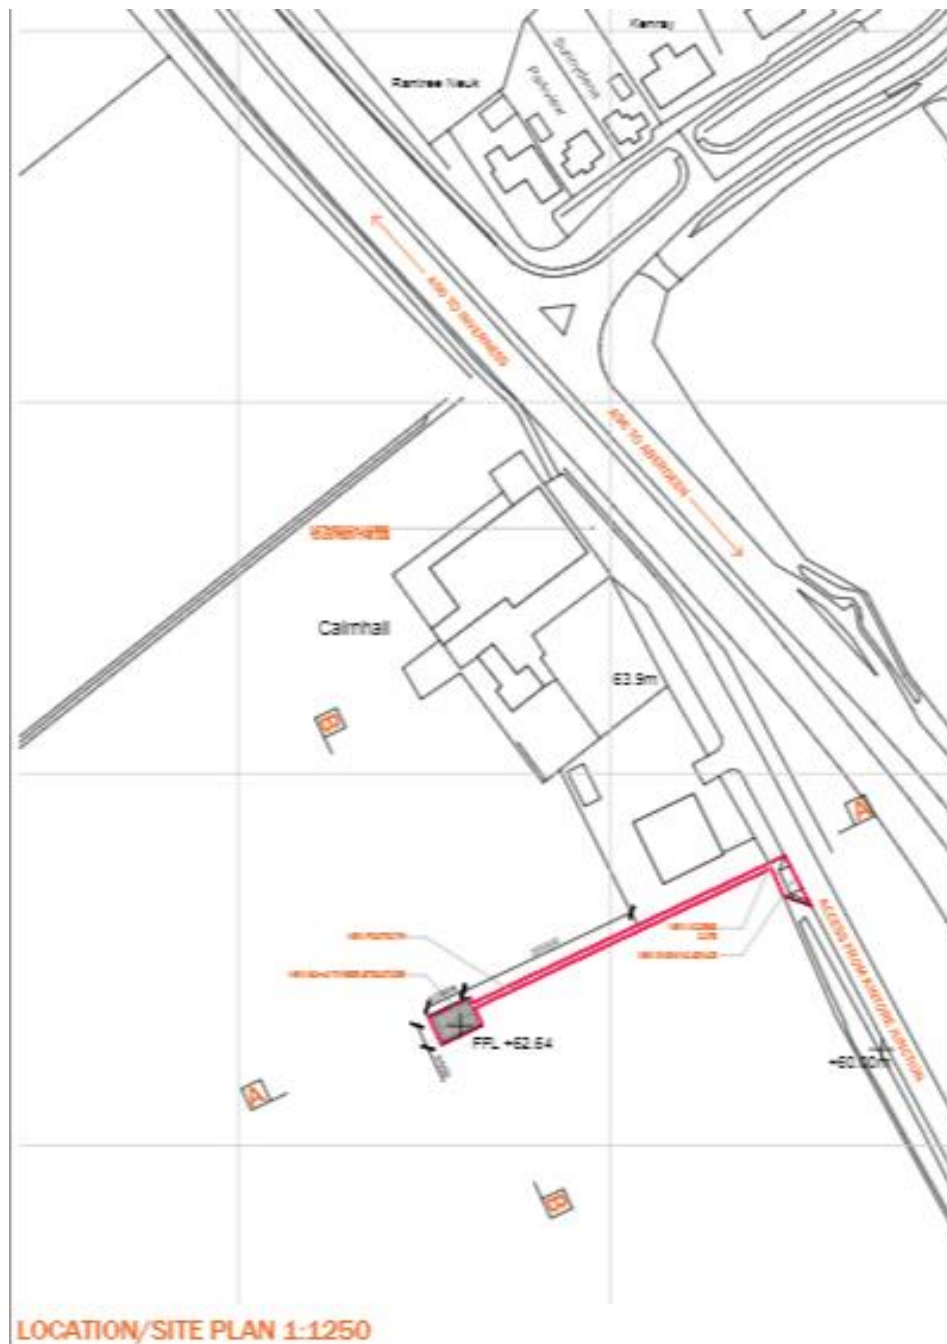


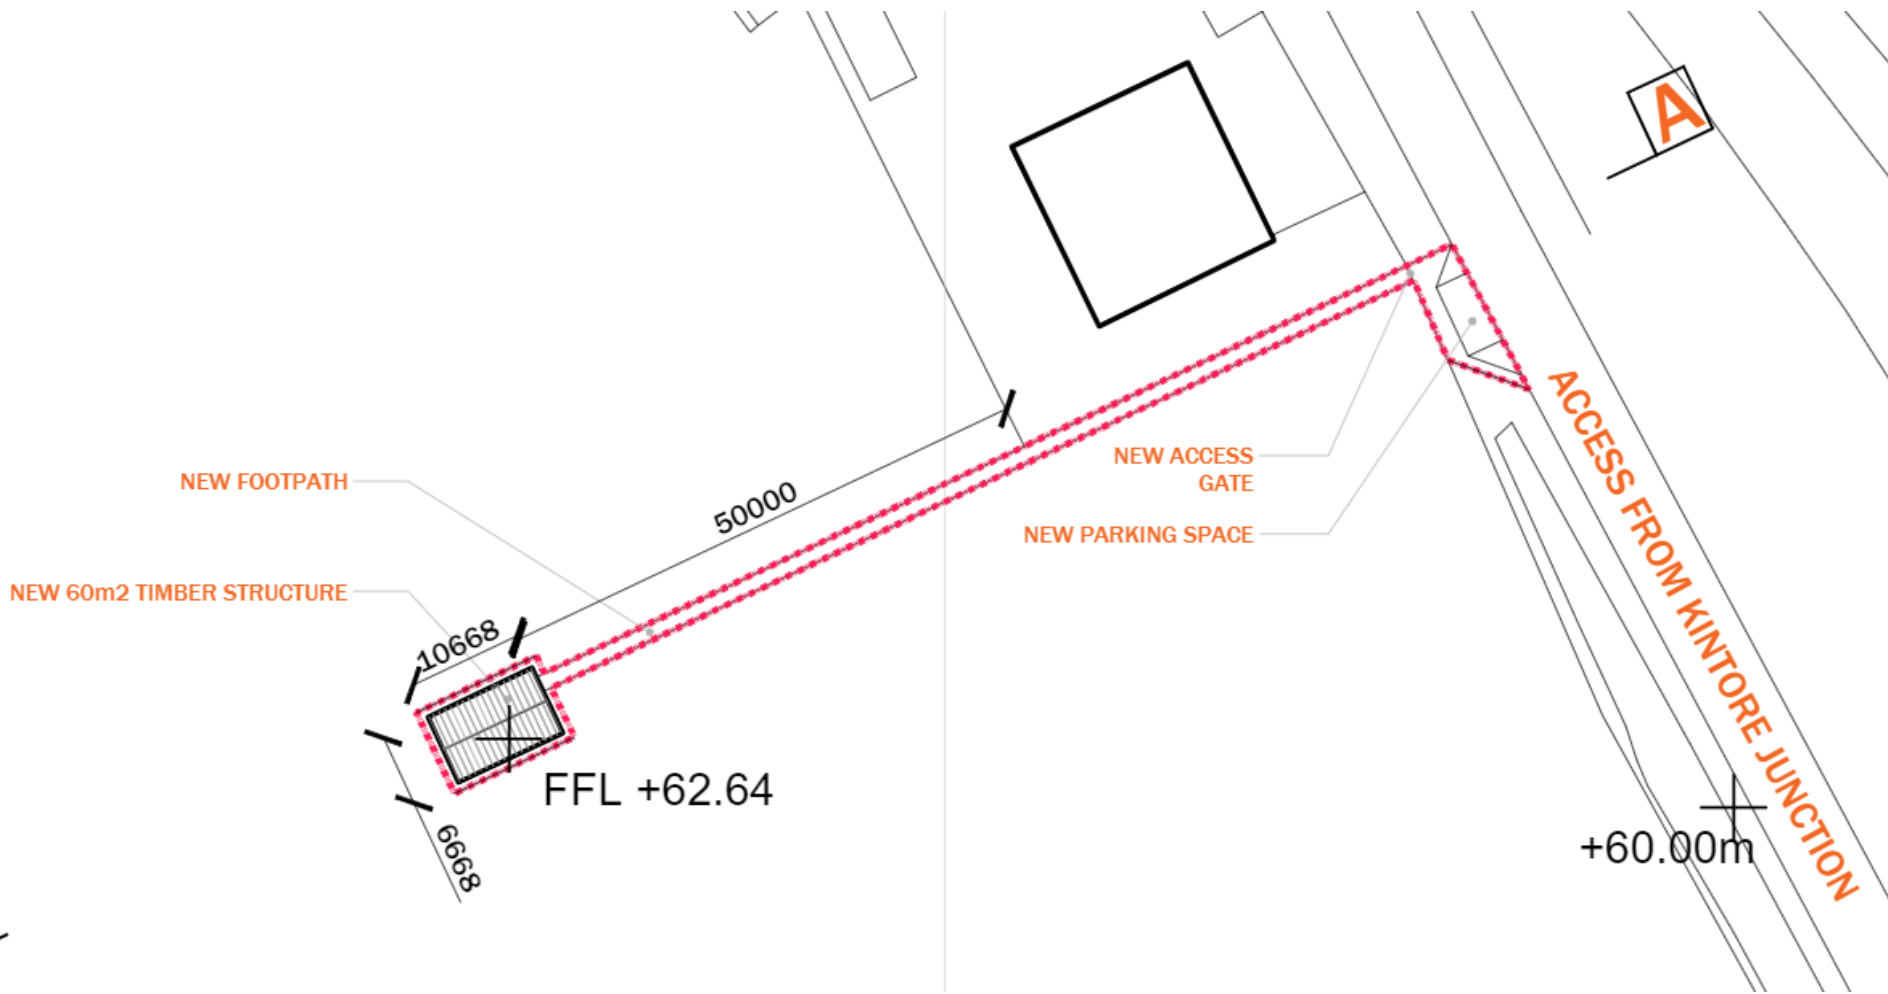


Proposed Site Plan

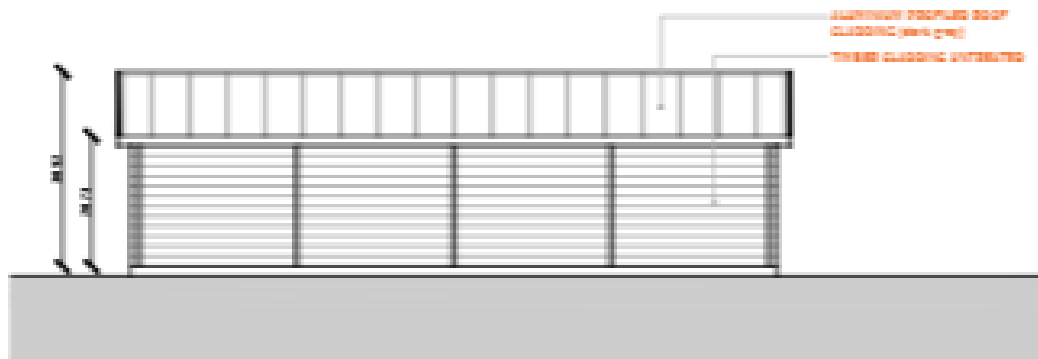


NORTH ELEVATION 1:100

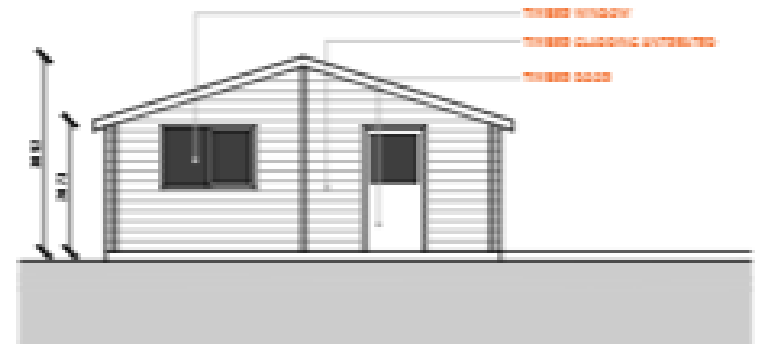

EAST ELEVATION 1:100

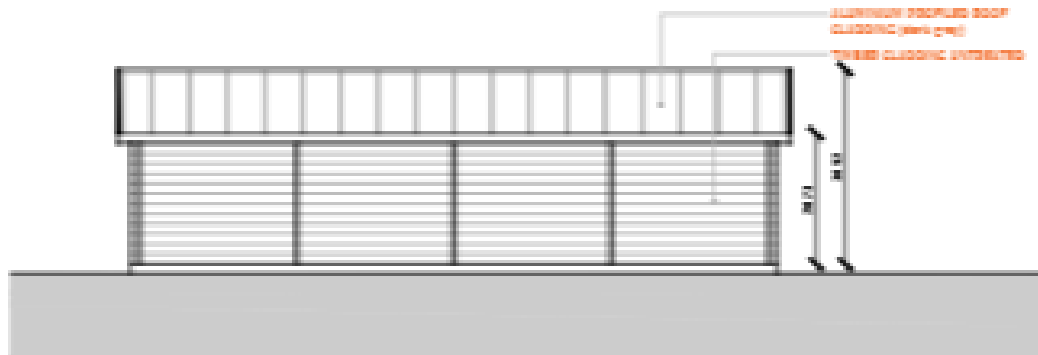


SOUTH ELEVATION 1:100

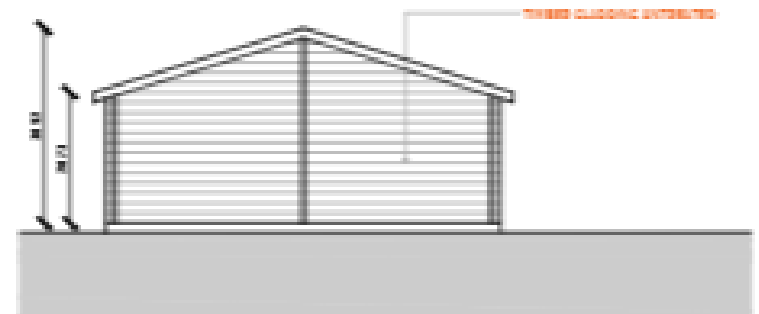

WEST ELEVATION 1:100

Proposed Elevations

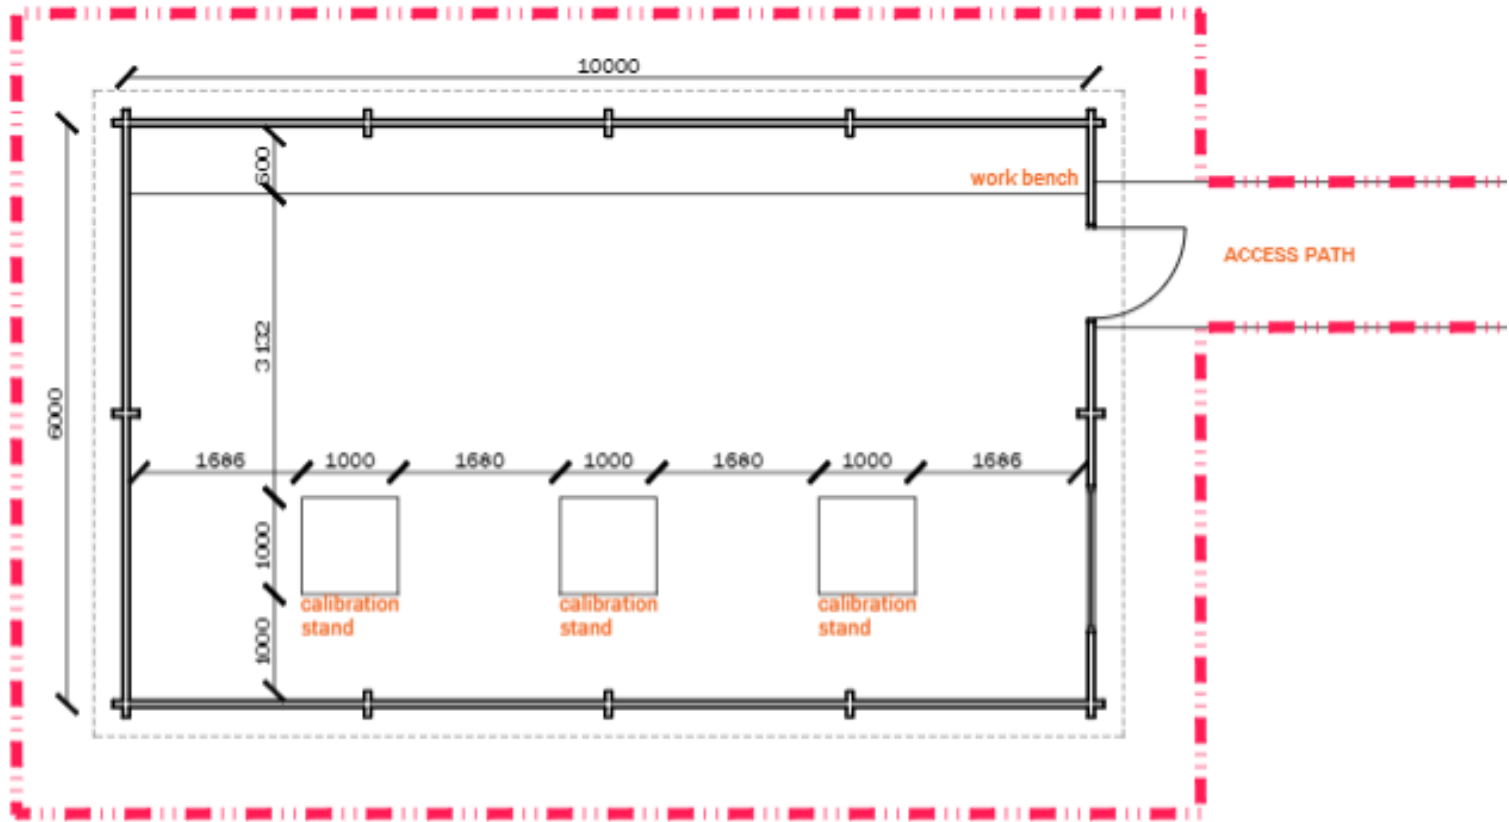

FLOOR PLAN 1:100

Proposed Floor Plan

Aerial View





View from Cemetery



Access road and location of parking space



Access viewed within field and route of footpath



Adjacent buildings and yard



View looking SW towards building position



Building position looking NW – 125m to boundary



Building position looking SE – 230m to cemetery



Building position looking SW