



From mountain to sea



APP/2021/2796

Full Planning Permission for Alterations to Dwellinghouse at Maisley, 38 Arduthie Road, Stonehaven







Location Plan

LOCATION PLAN

SCALE 1:1250

1:1250@A3

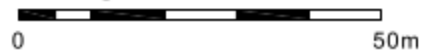

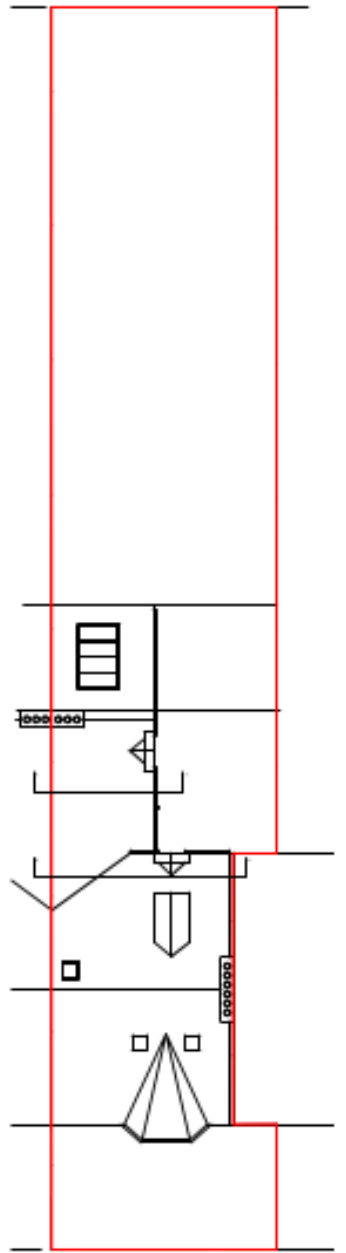


EXISTING SITE PLAN
SCALE 1:200
1:200@A3
0 5m

Site Plan



PART SECTION/EAST ELEVATION
SCALE 1:50
1:50 @ A3
0 0.5 1 2m

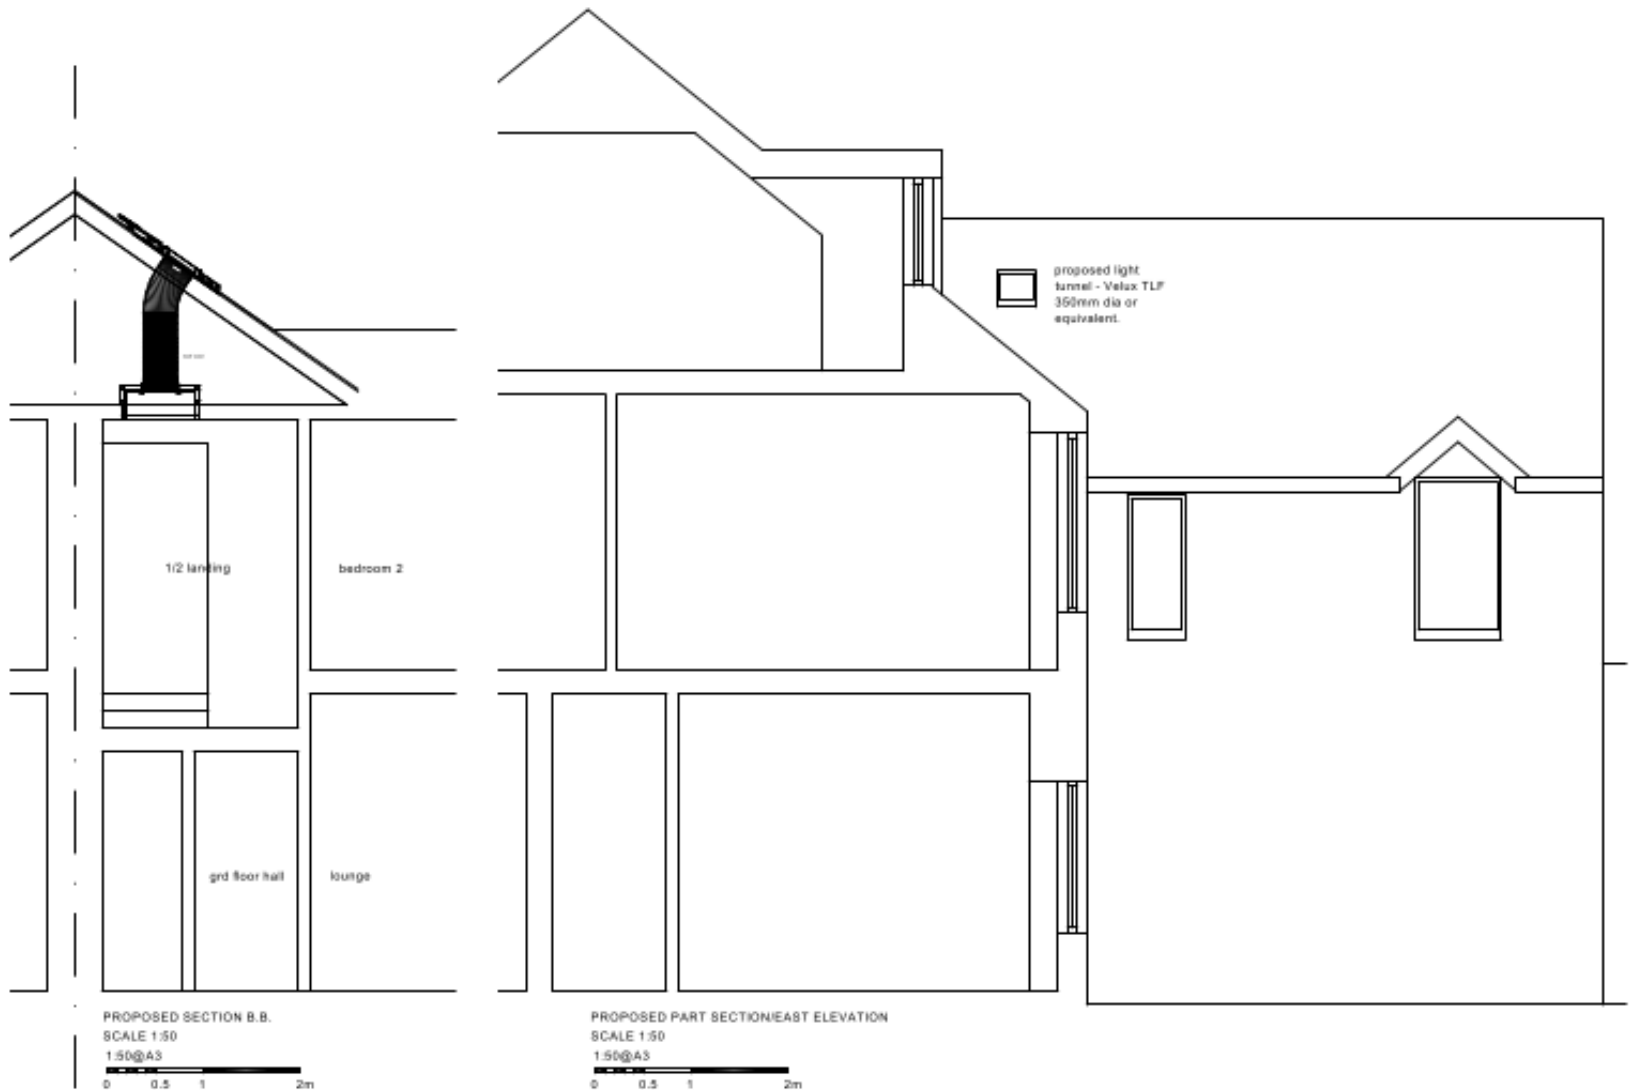

**View towards
the site from the
public path
leading to Man's
Hill Avenue**

