


Roads and Footpaths to be Adopted

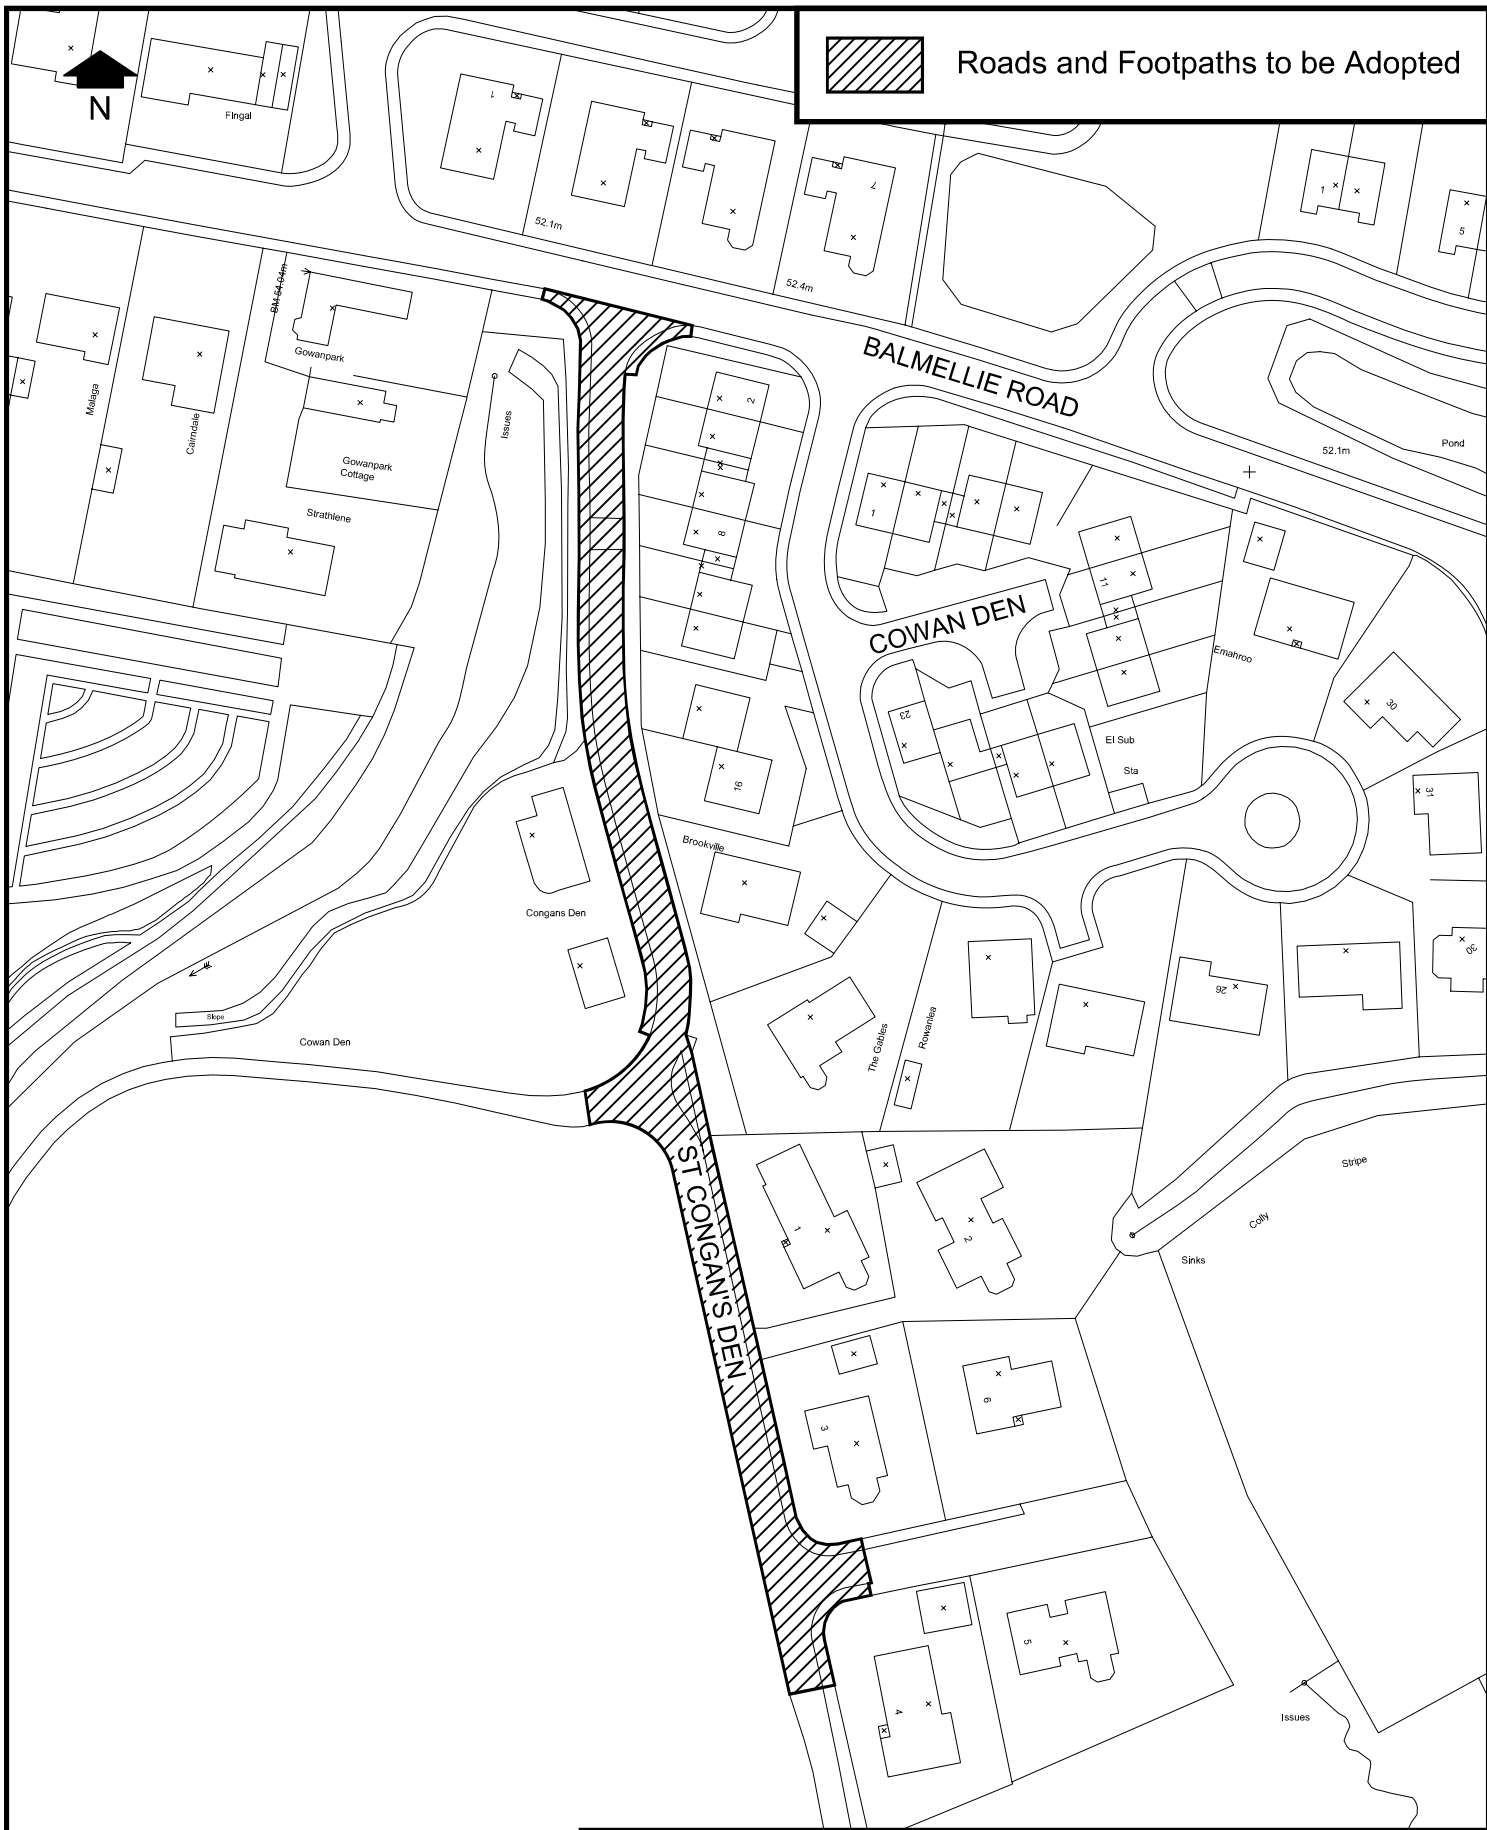

Aberdeenshire
COUNCIL



Transportation & Infrastructure

Adoption of Roads and Footpaths
at St. Congan's Den, Turriff

DRAWING NO. 3/M/107/R/53

SCALE 1:1250