

LEGEND

Waiting Restriction Existing Road Marking Proposed Permanent Order

At any time:






Transportation and Infrastructure

Port Elphinstone Traffic Management 2006 - Appendix B1
Elphinstone Road / Kemnay Road / Victoria Terrace

Drawing Number 3/M/211/R/1a

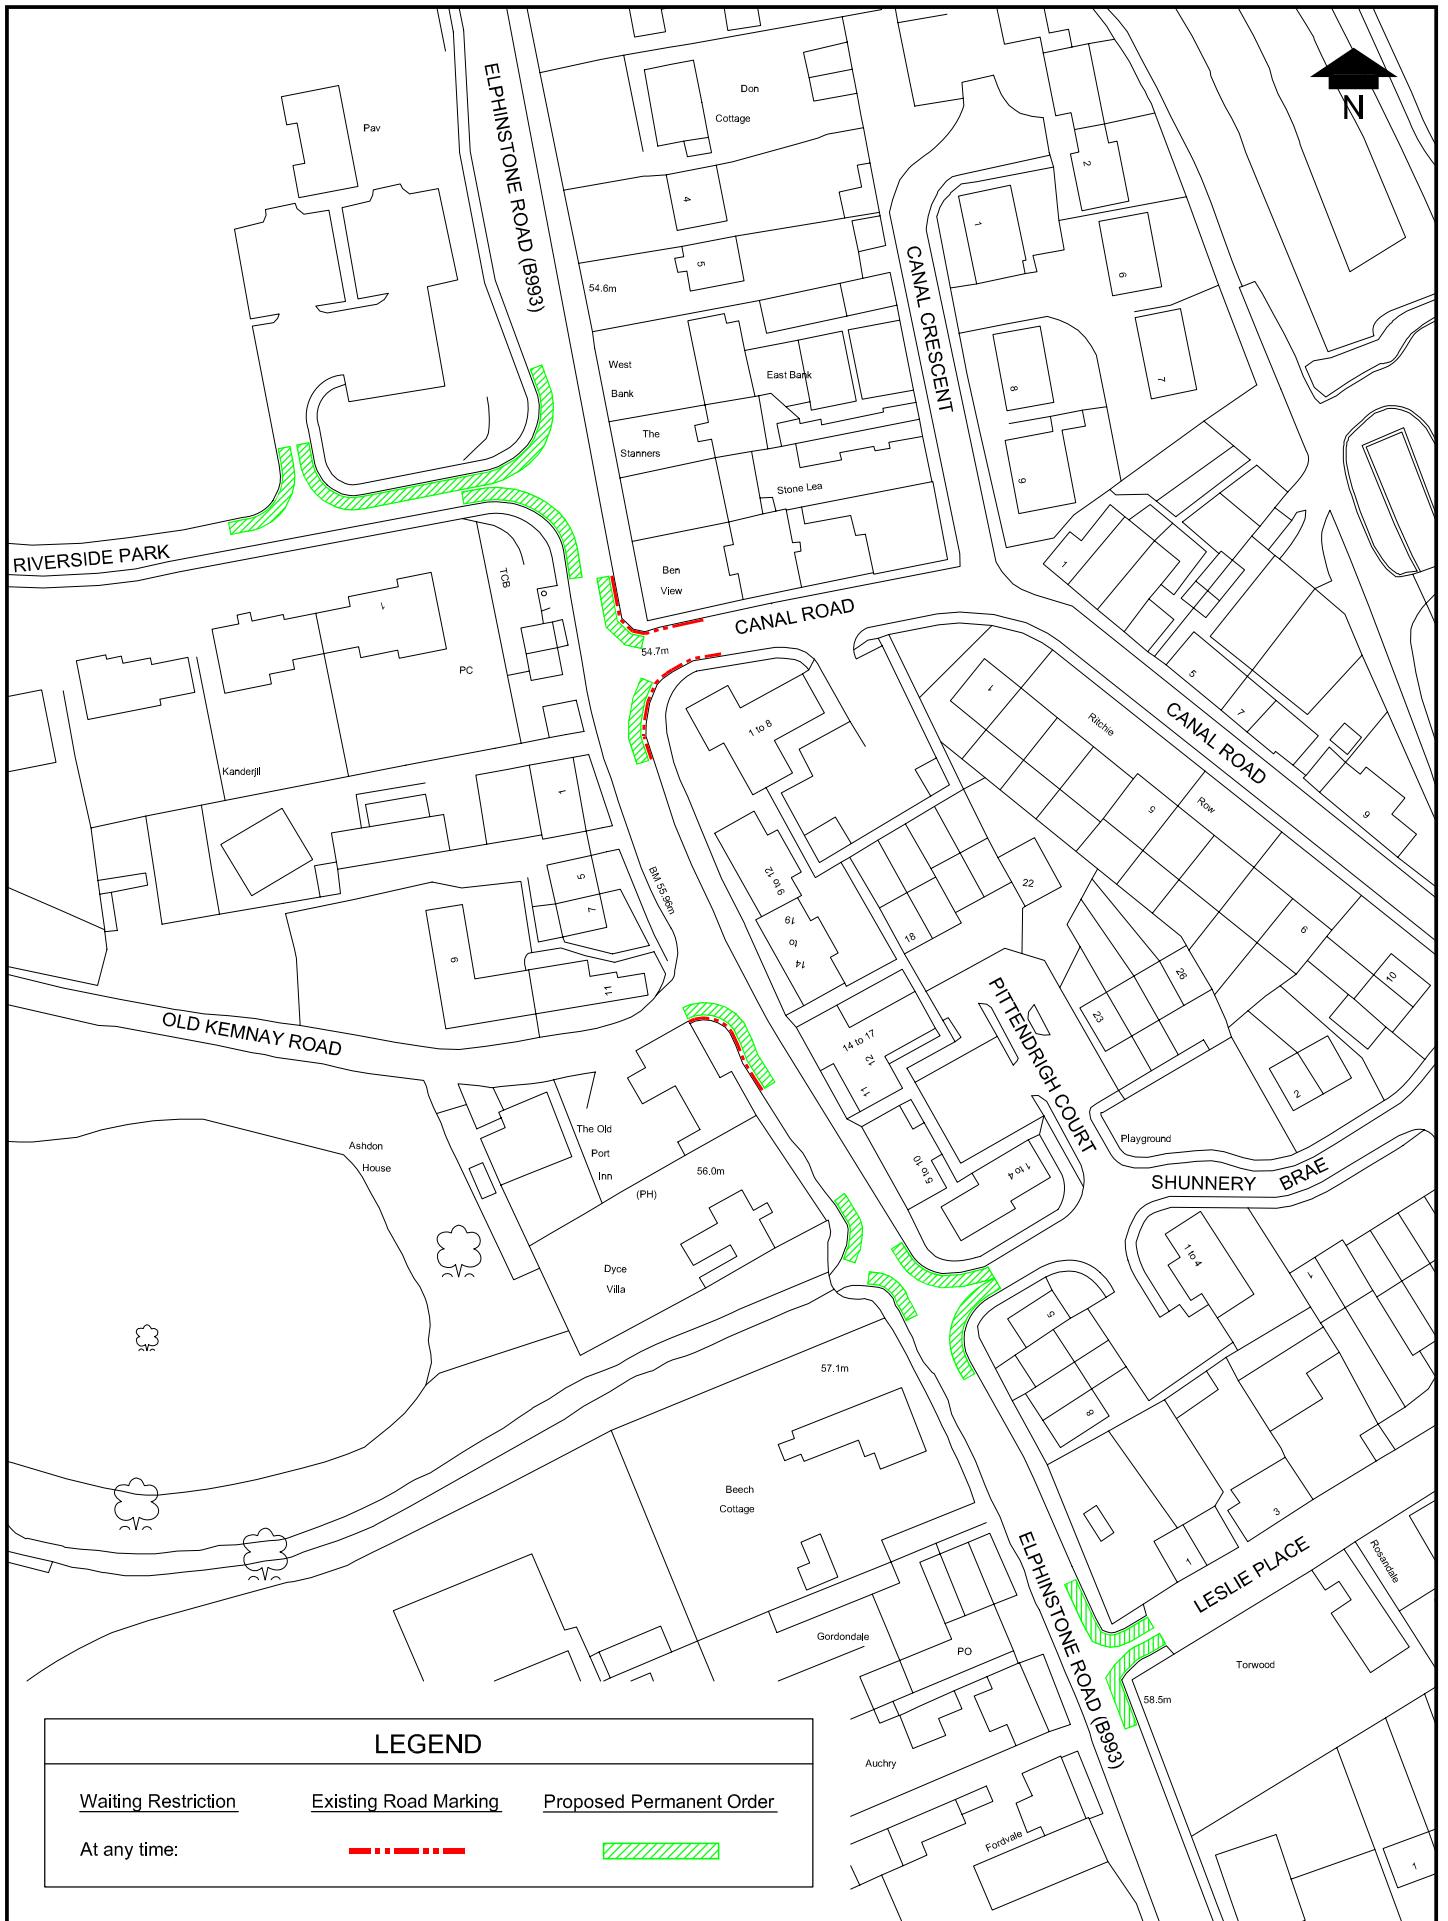Scale 1:1250



LEGEND		
<u>Waiting Restriction</u>	<u>Existing Road Marking</u>	<u>Proposed Permanent Order</u>
At any time:		



Aberdeenshire
COUNCIL



Transportation and Infrastructure

Port Elphinstone Traffic Management 2006 - Appendix B2
Elphinstone Road / Shunnery Brae / Riverside Park / Leslie Place

Drawing Number 3/M/211/R/2a Scale 1:2000

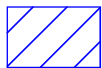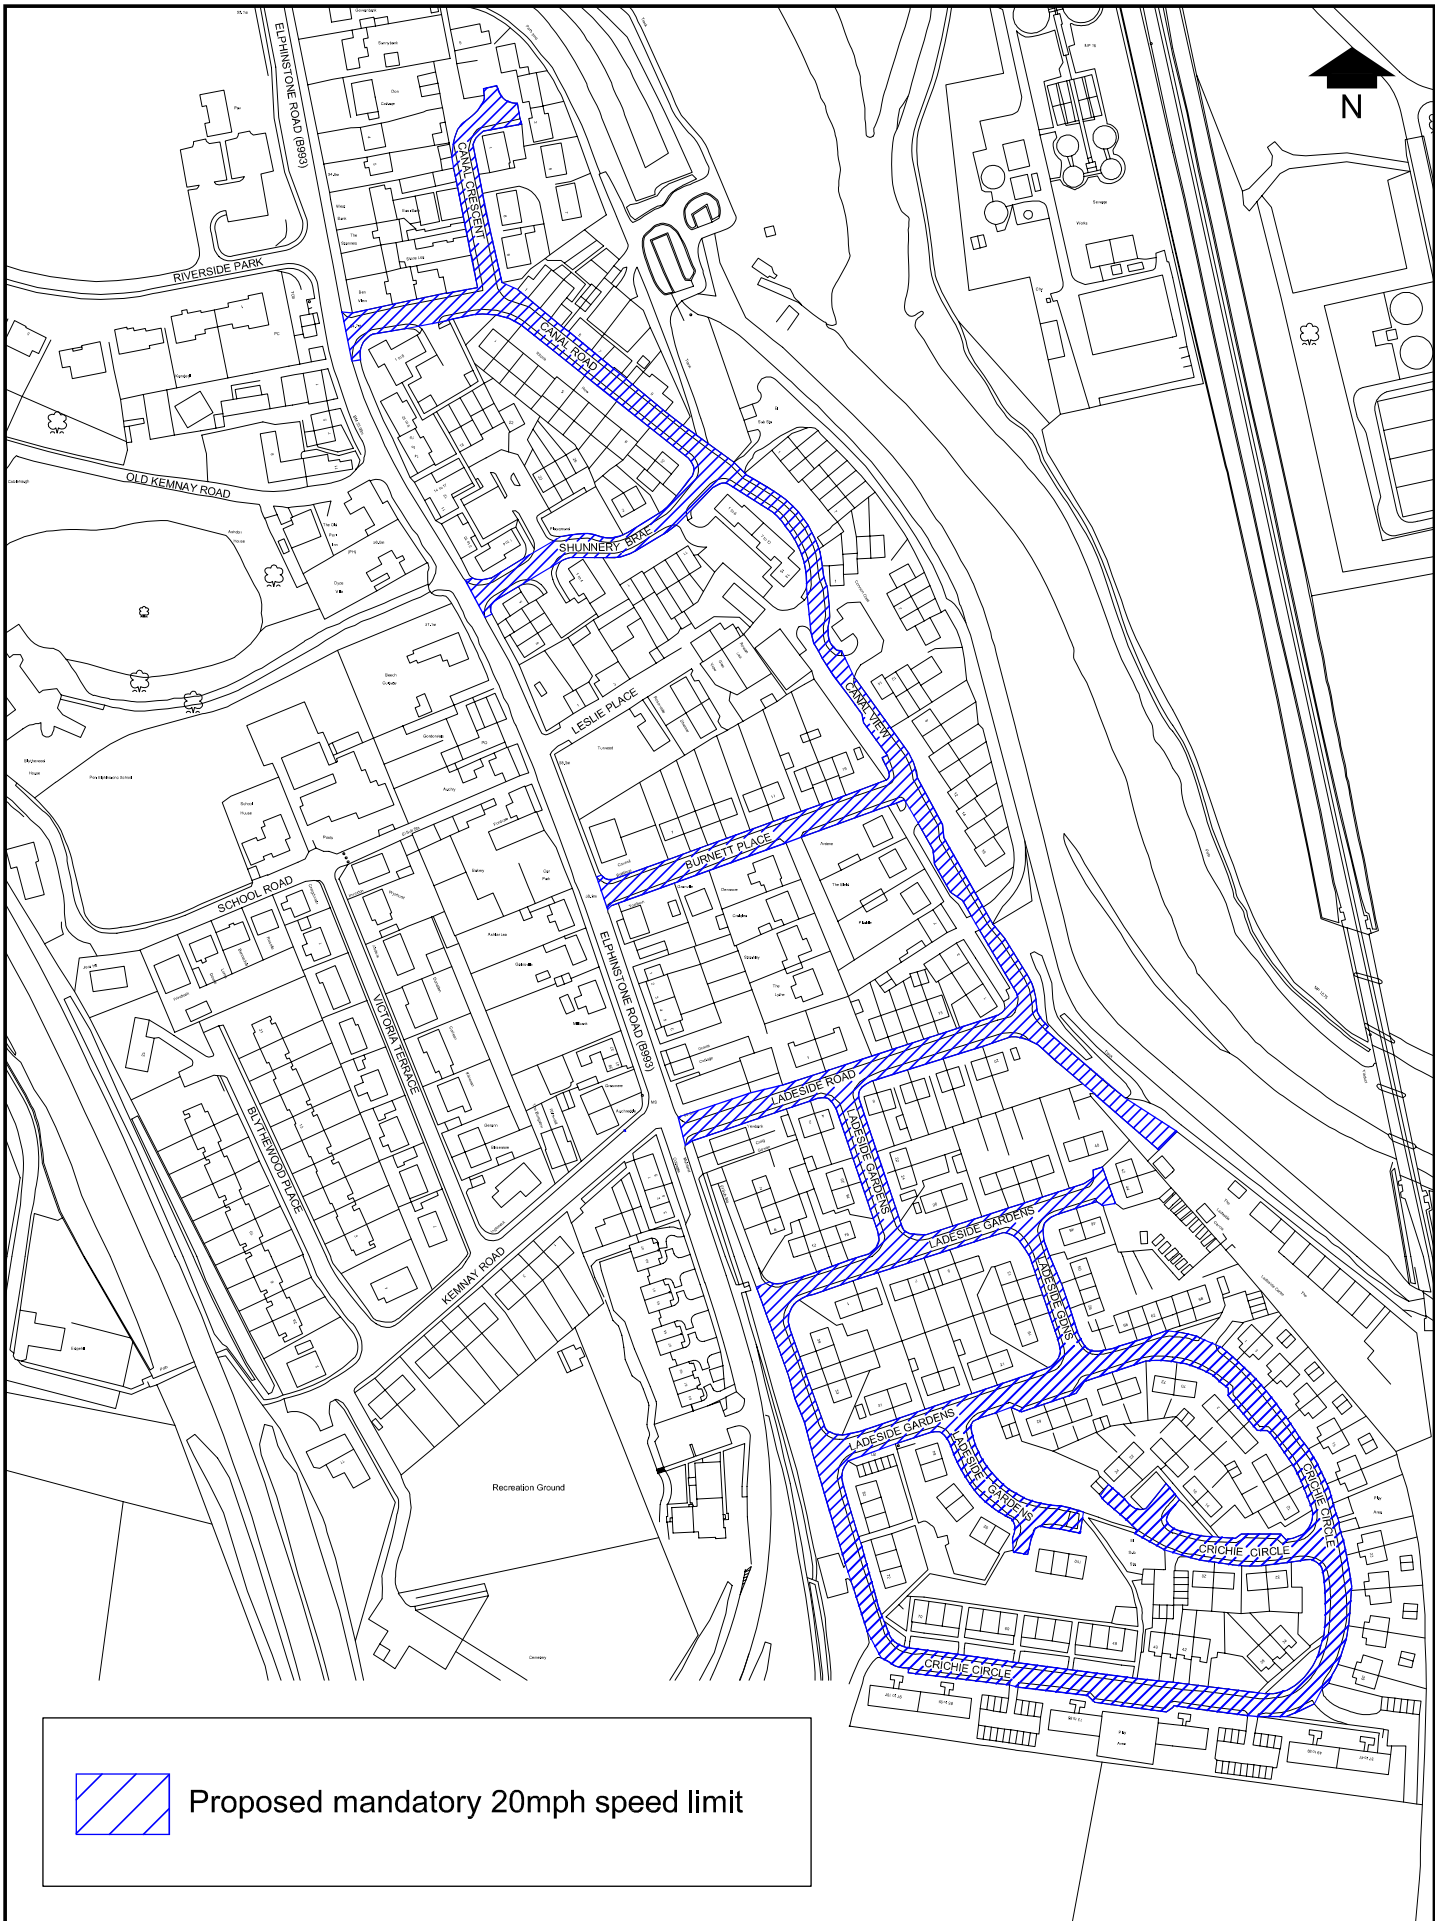

Proposed mandatory 20mph speed limit



Transportation and Infrastructure

Port Elphinstone Traffic Management 2006 - Appendix B3
Mandatory 20mph Speed Limit at Canal Road Area

Drawing Number 3/M/211/R/3

Scale 1:3000